


SYNTHETIC GRASS PET INSTALLATION

GRAND GRASS
PREMIUM SYNTHETIC GRASS

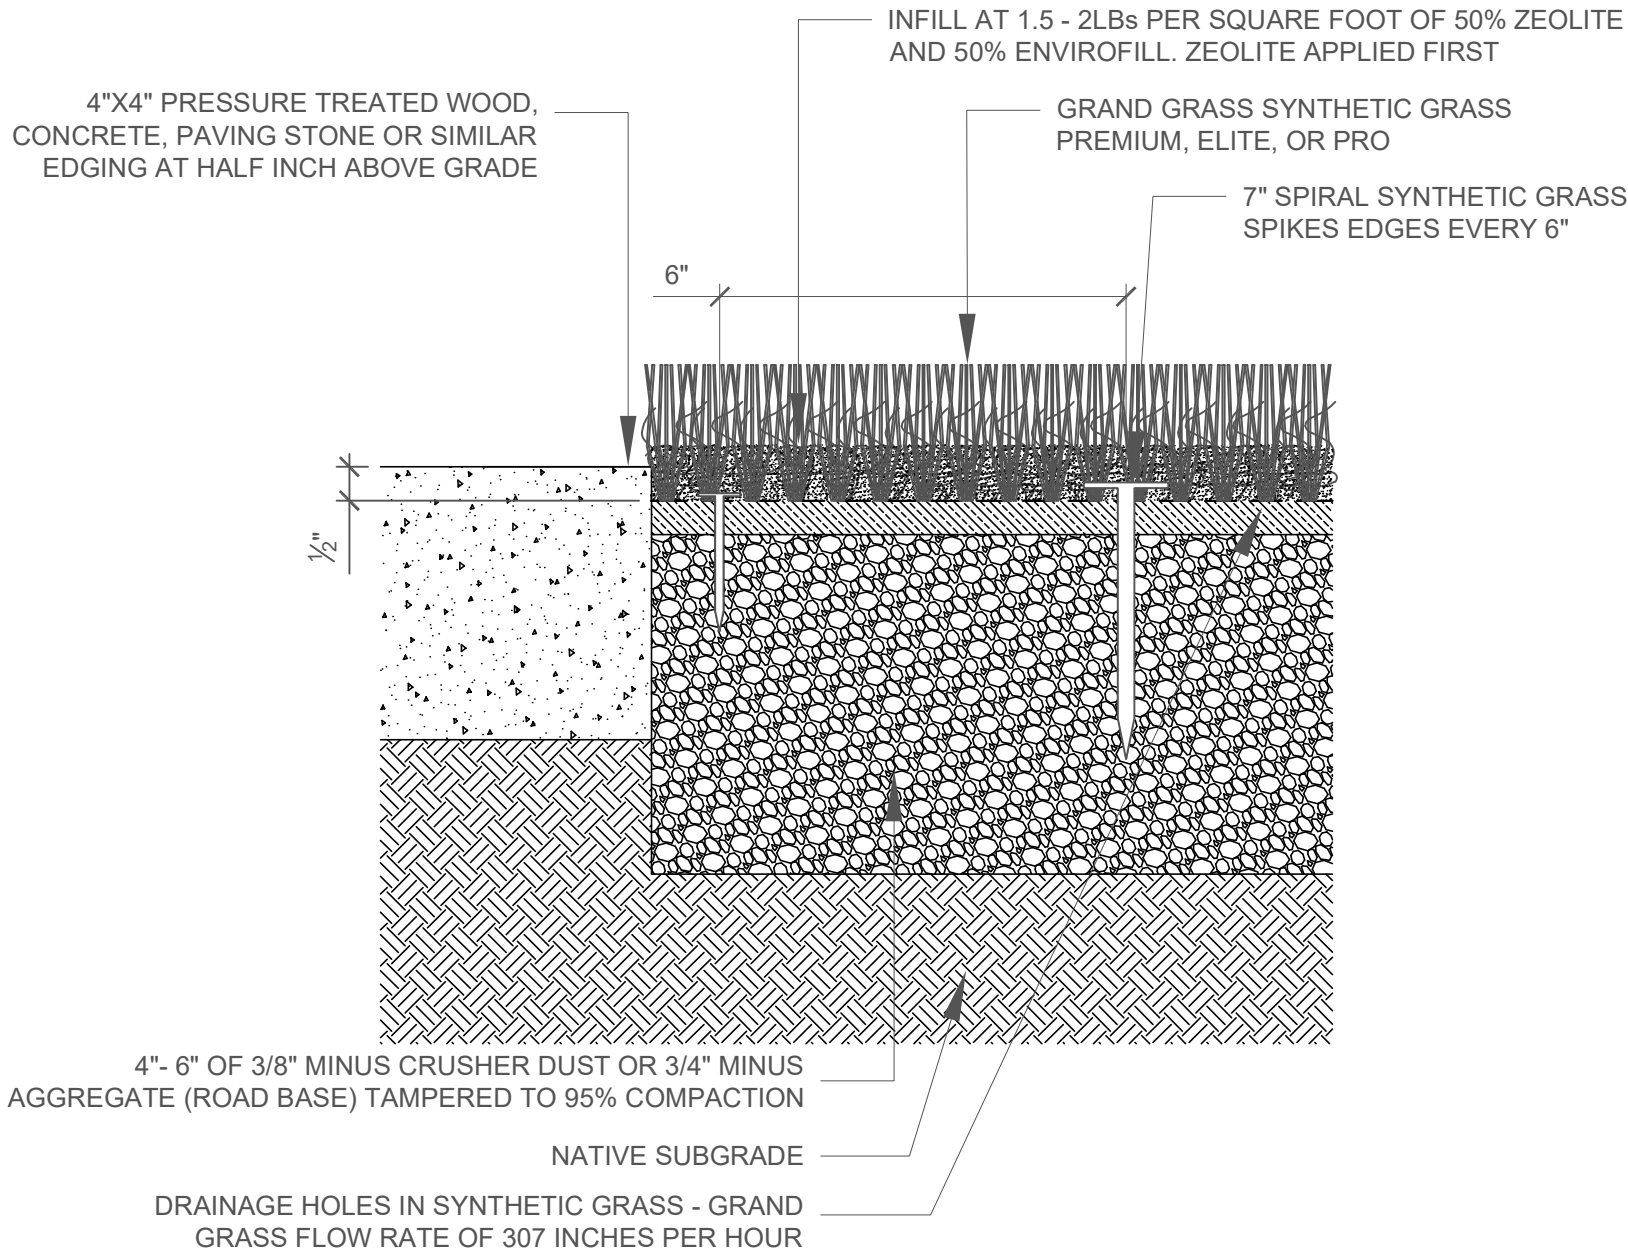

GENERAL NOTES:

- ENSURE AGGREGATE FOUNDATION IS SMOOTH AND FLAT
- ENSURE AGGREGATE BASE IS COMPACTED TO 95% COMPACTION
- ALL SYNTHETIC GRASS FIBERS TO BE FACING THE SAME DIRECTION
- ALL GRASS SEAMS MUST BE SECURED USING SYNTHETIC GRASS GLUE AND SEAM TAPE. NAIL SEAM EVERY 6" WITH 4" SYNTHETIC GRASS NAILS. ENSURE FIRST FOUR STITCHES ARE CUT FROM EACH SIDE WHEN SEAMING TWO PIECES TOGETHER IN A PARALLEL SEAM
- INFILL USING 50% ZEOLITE AND 50% ENVIROFILL AT 1.5LBs - 2LBs PER SQUARE FOOT. ENSURE ZEOLITE IS APPLIED FIRST